
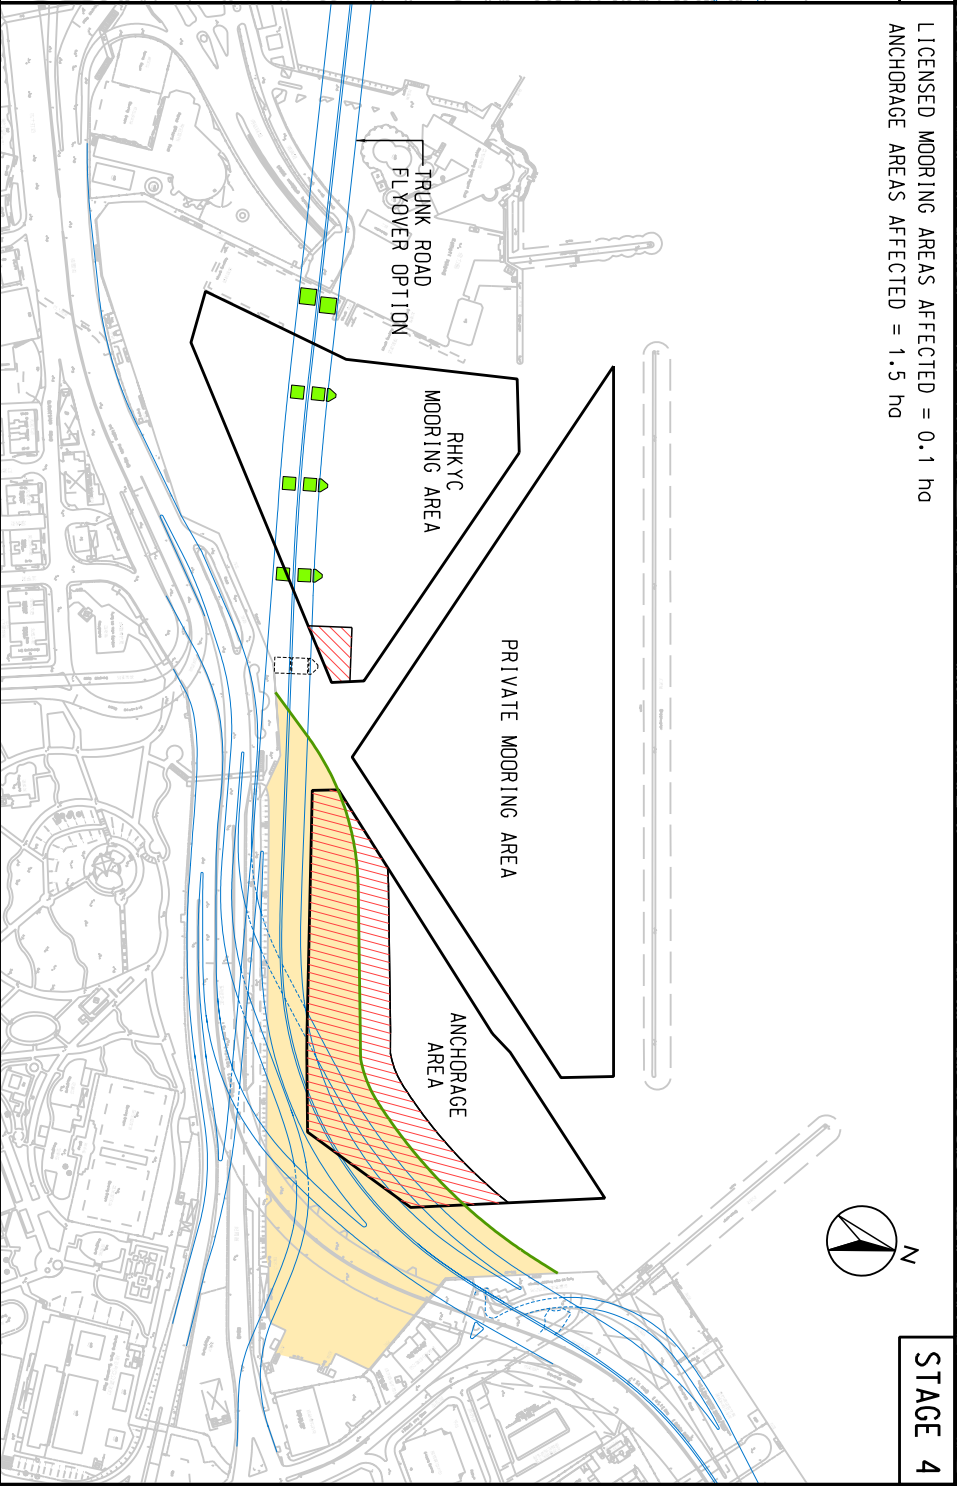
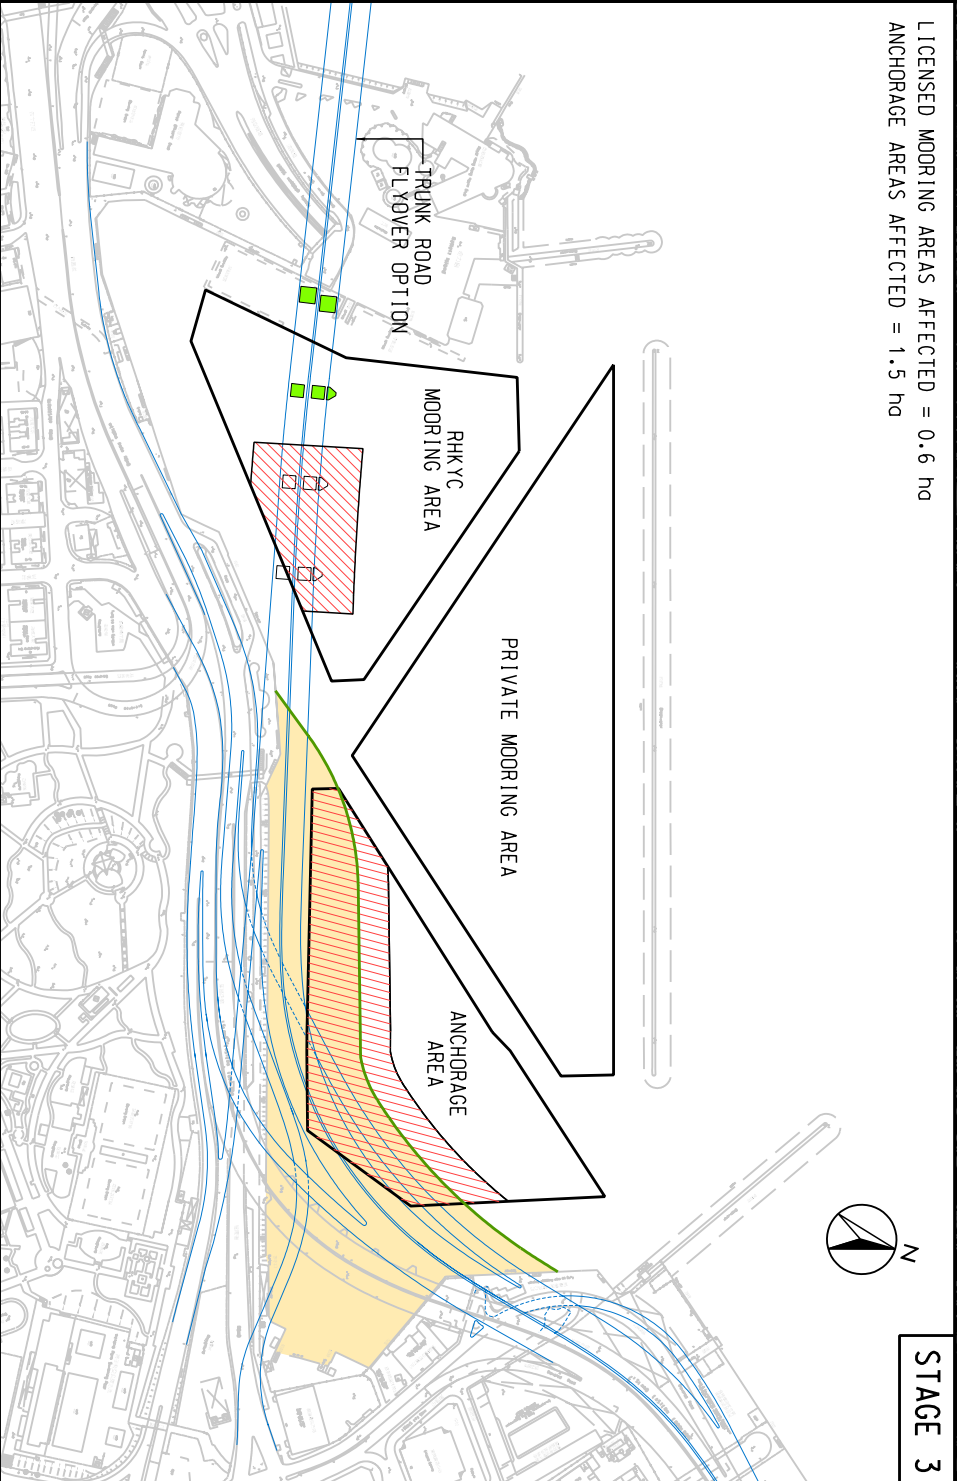
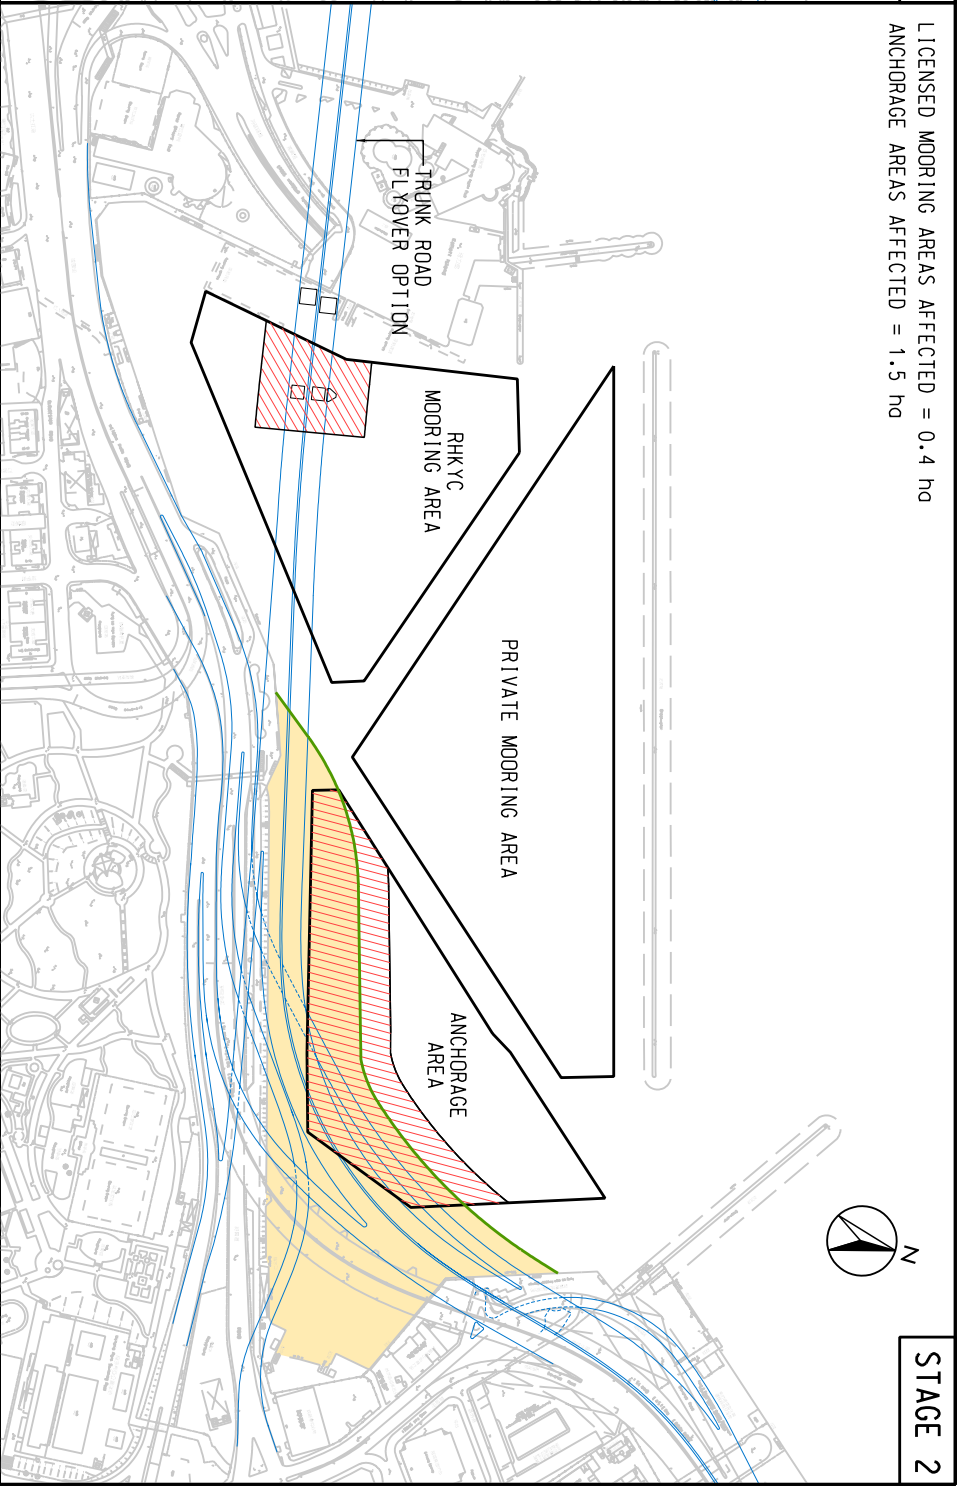


- LEGEND:**
- TRUNK ROAD FLYOVER OPTION
 - PILE CAPS & DOLPHINS
 - PILE CAPS & DOLPHINS UNDER CONSTRUCTION
 - TEMPORARY RECLAMATION
 - TEMPORARY WORKS AREA
 - AFFECTED CBTS MOORING AND ANCHORAGE AREAS

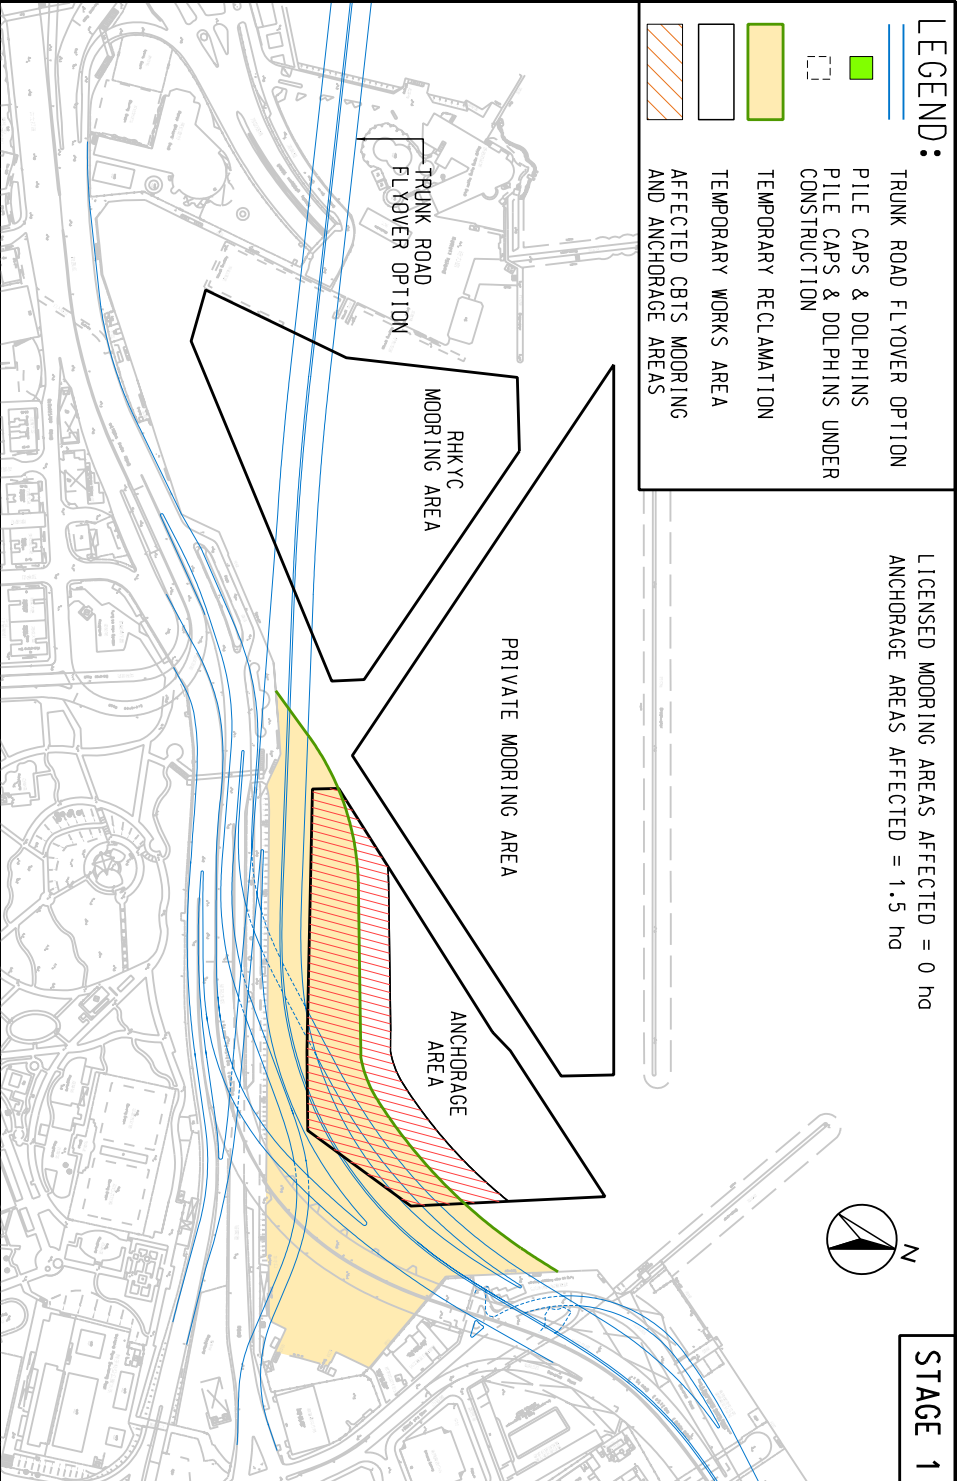

WAN CHAI DEVELOPMENT PHASE II - DESIGN AND CONSTRUCTION FOR TRUNK ROAD TUNNEL OPTION

AFFECTED MOORINGS IN CBTS DURING CONSTRUCTION OF FLYOVER OPTION

FIGURE 4.2