


LEGEND

CUT & COVER TUNNEL

ELEVATED STRUCTURE

AT-GRADE ROAD

EXTENT OF PERMANENT
RECLAMATION
(LAND FORMATION)

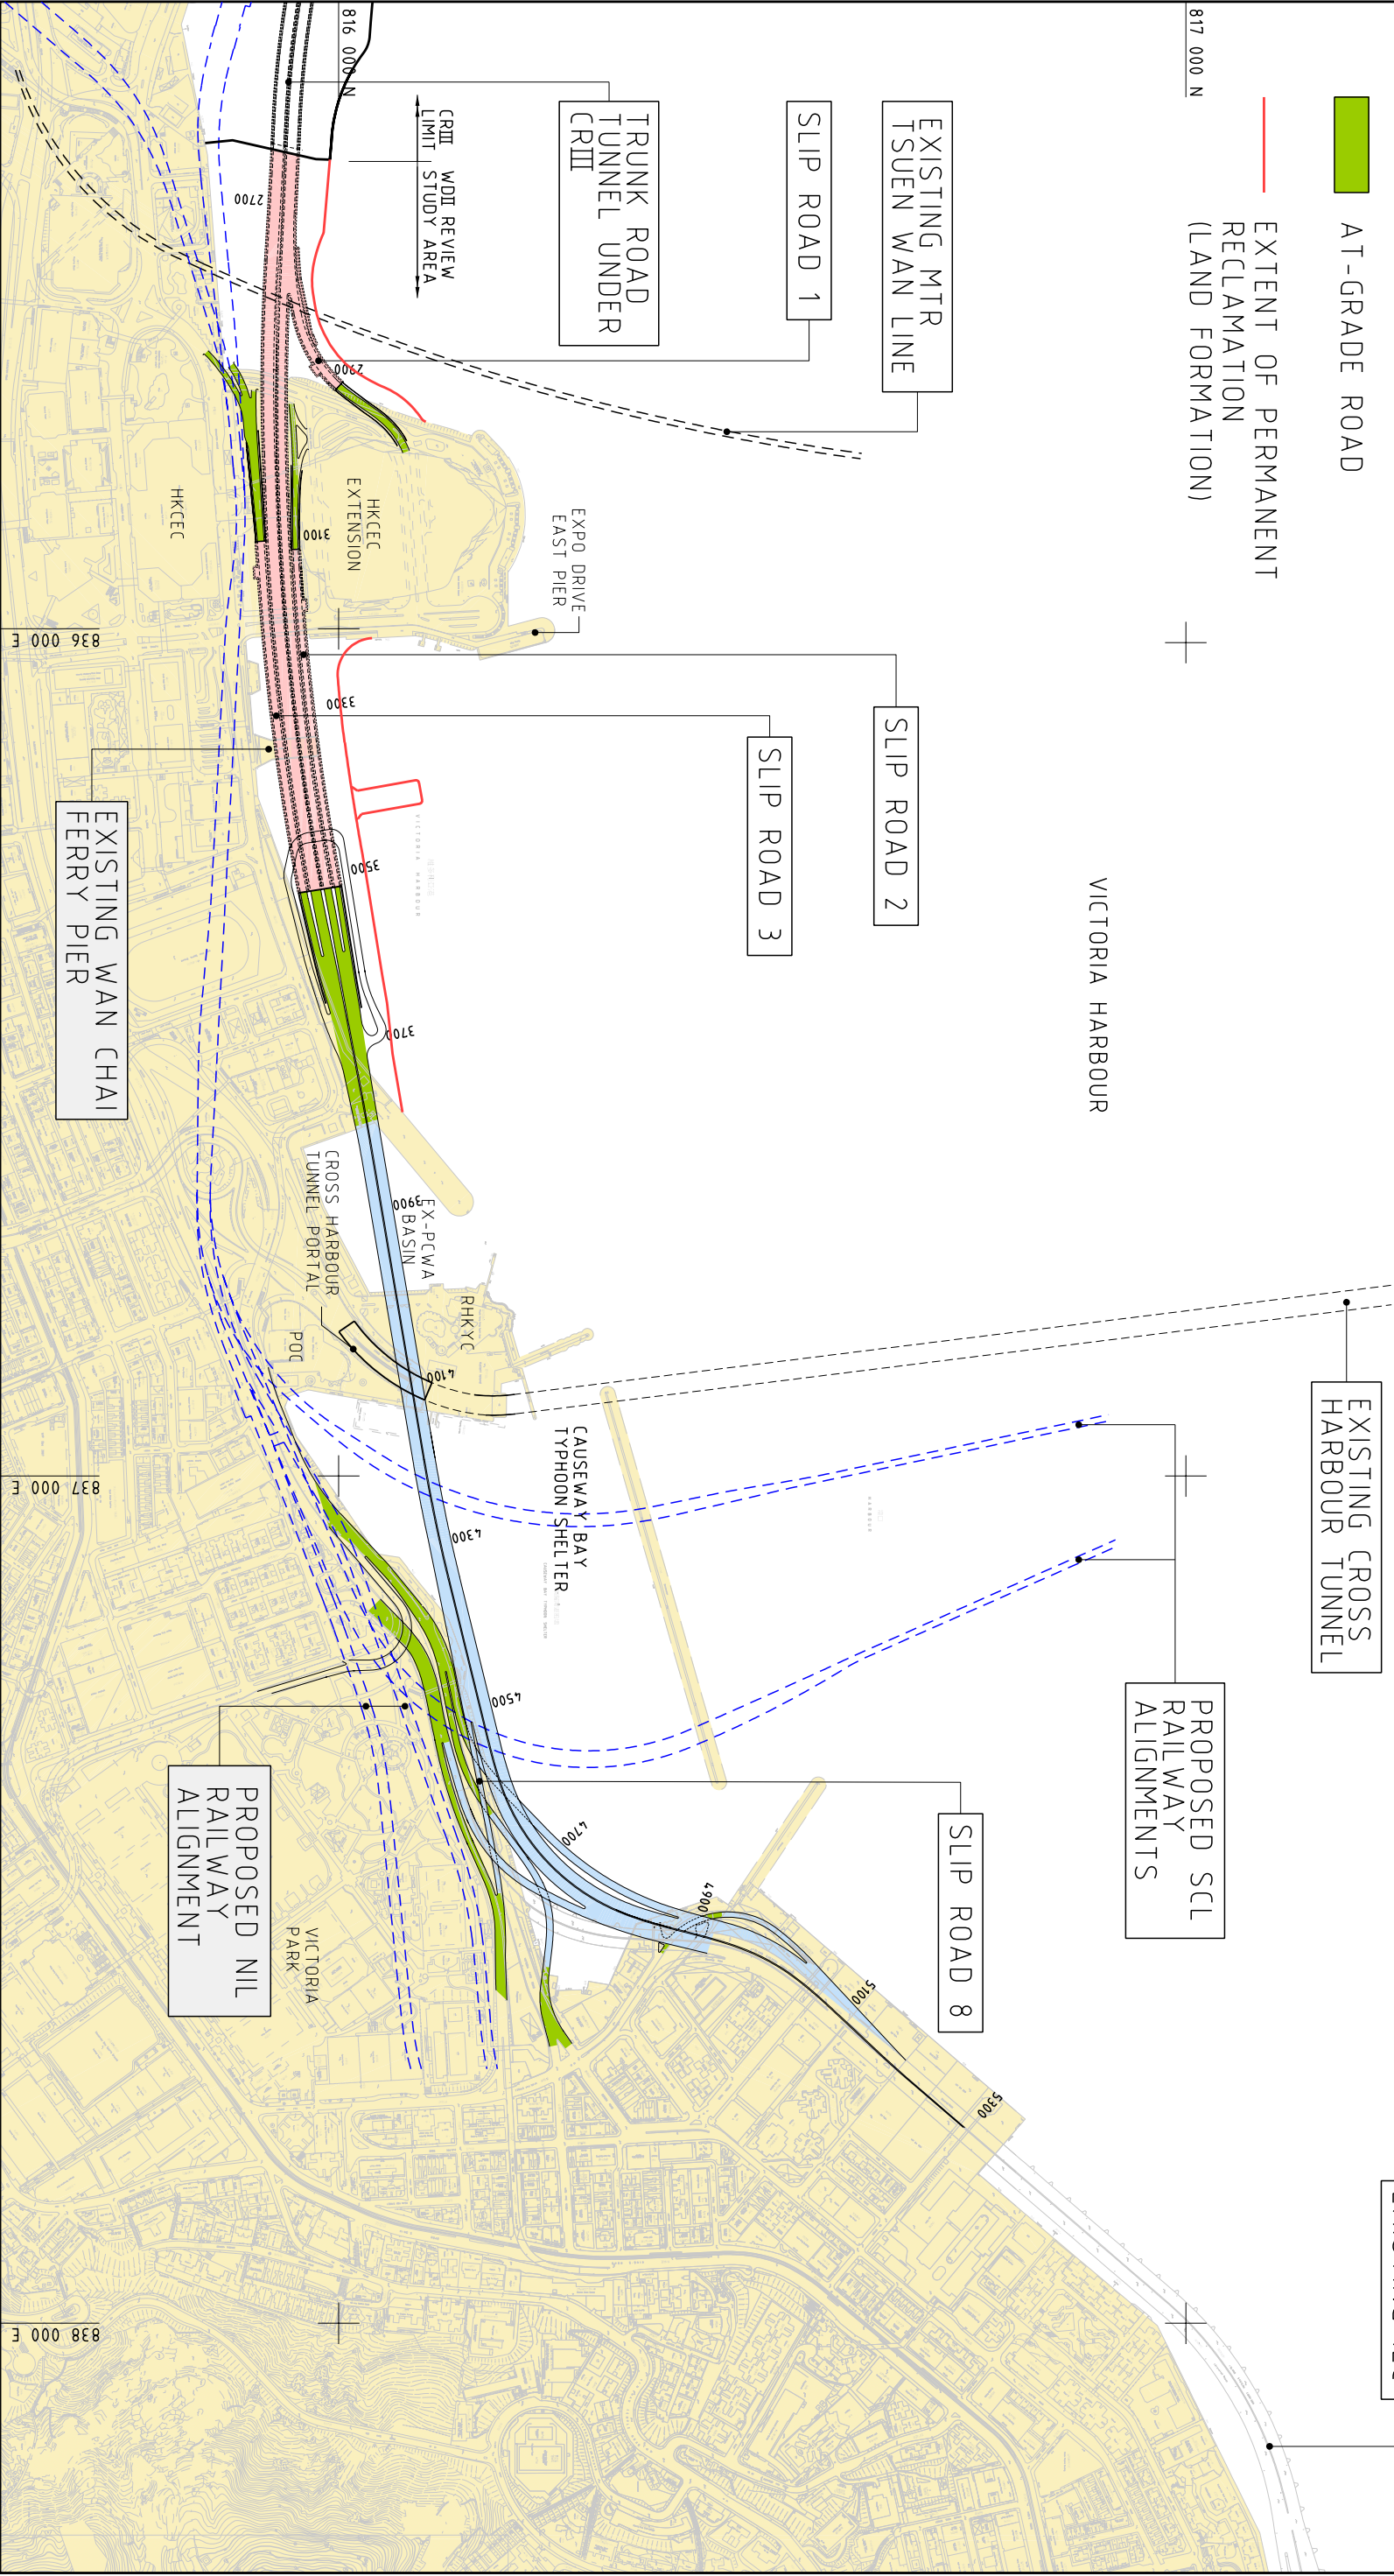

WAN CHAI DEVELOPMENT PHASE 11 - DESIGN AND CONSTRUCTION FOR TRUNK ROAD TUNNEL OPTION

TRUNK ROAD SCHEME - FLYOVER OPTION

FIGURE 2.2

MAUNSELL | AECOM

Maunsell Consultants Asia Ltd